


**1** Corte Longitudinal  
1 : 50

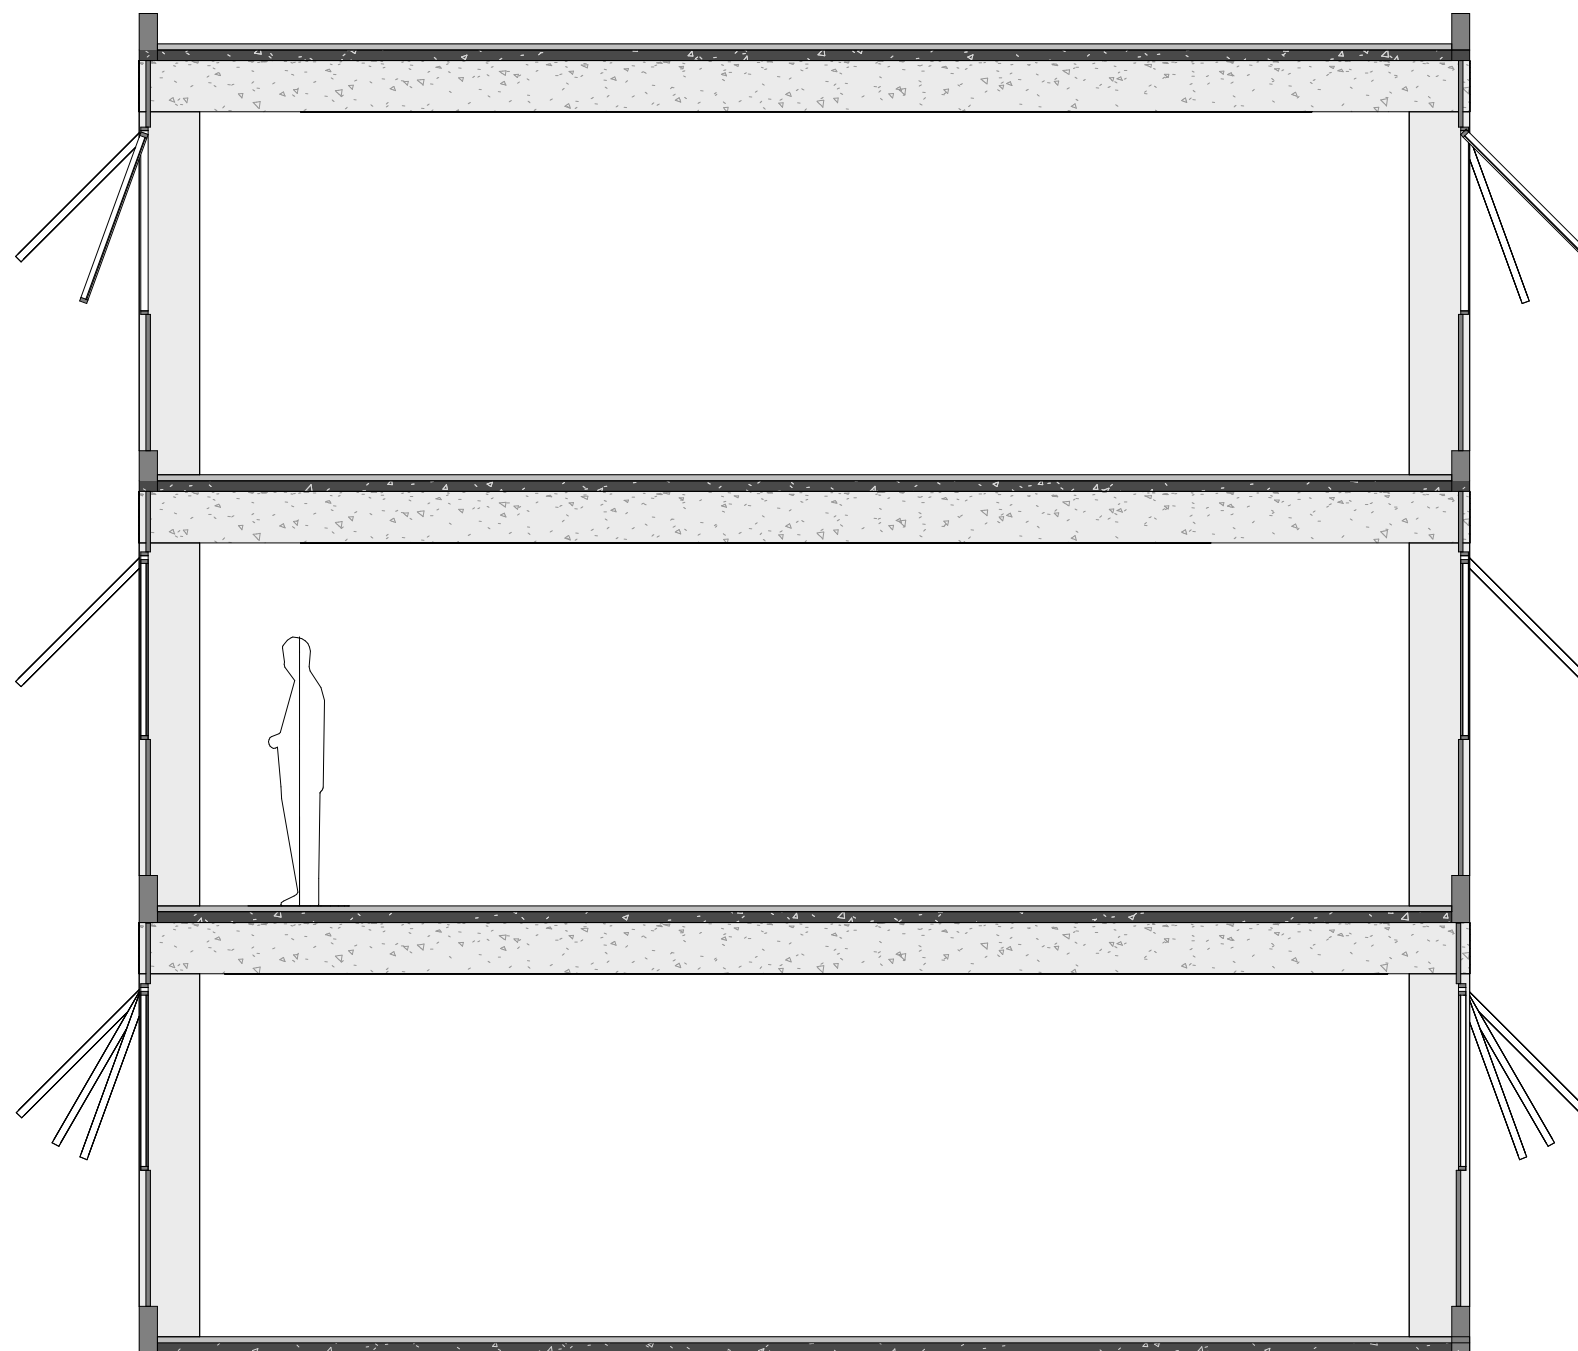

**2** Corte Transversal  
1 : 50